


Building Detail and Accessories† (Stock accessory flange dimensions can be modified upon request.)

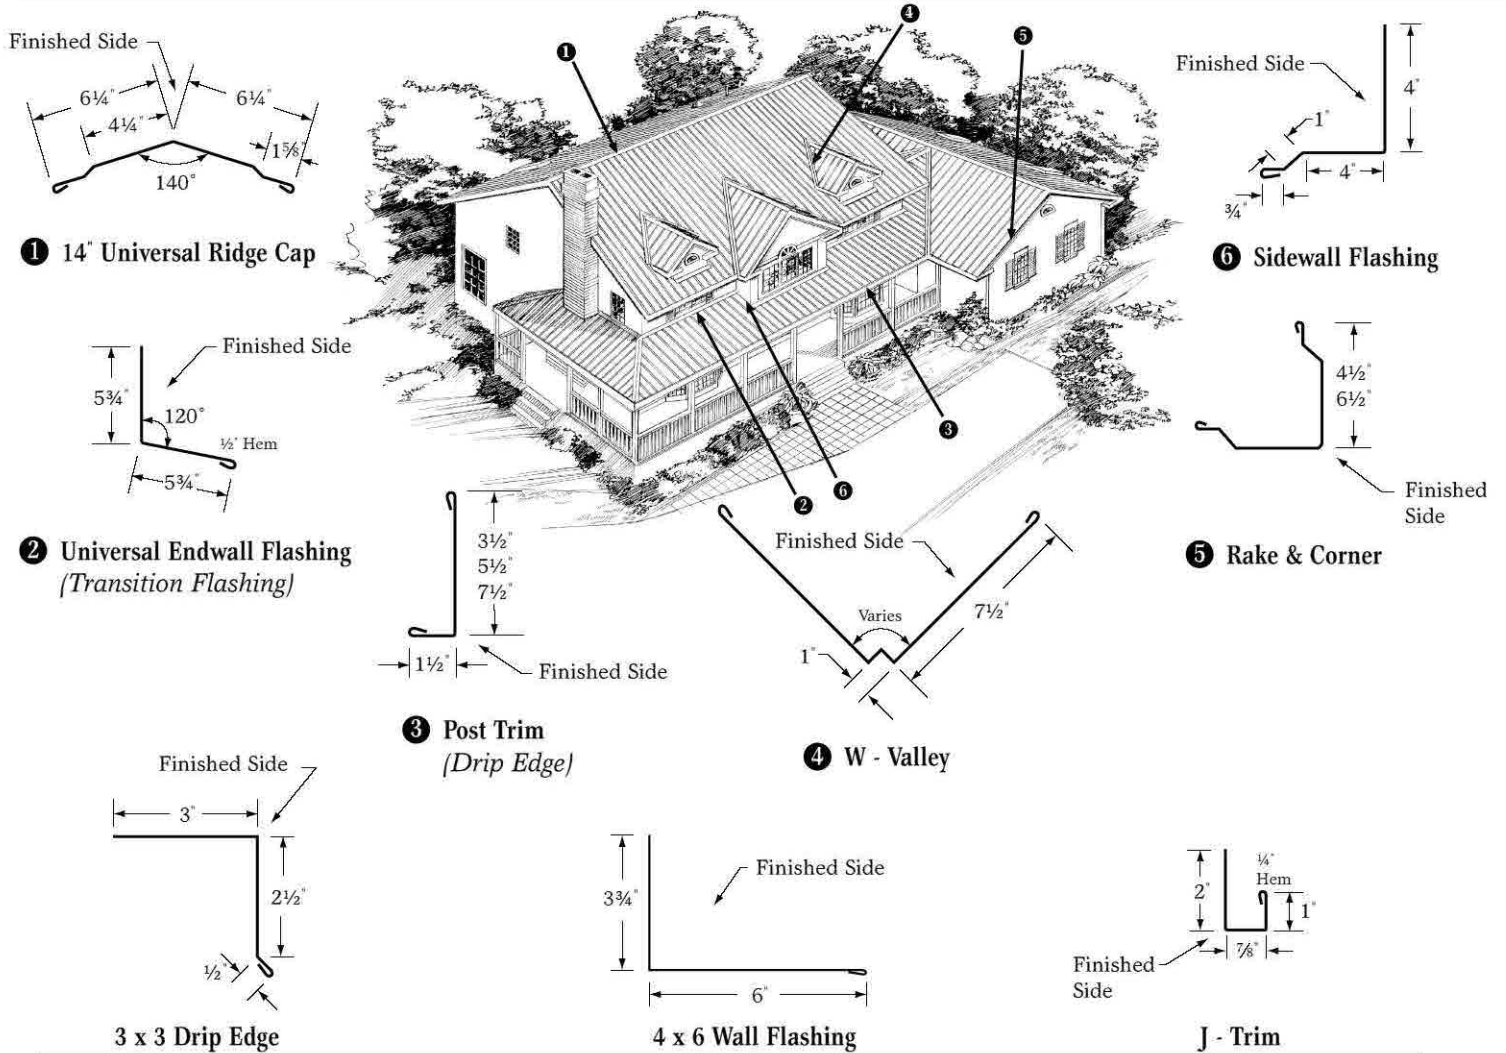


† Other stock sizes and special shapes are also available.

Full line of accessories available including Insulation, Skylight Panels, Sealant Products and more.



Low Rib (AG)

Trim Detail Drawings

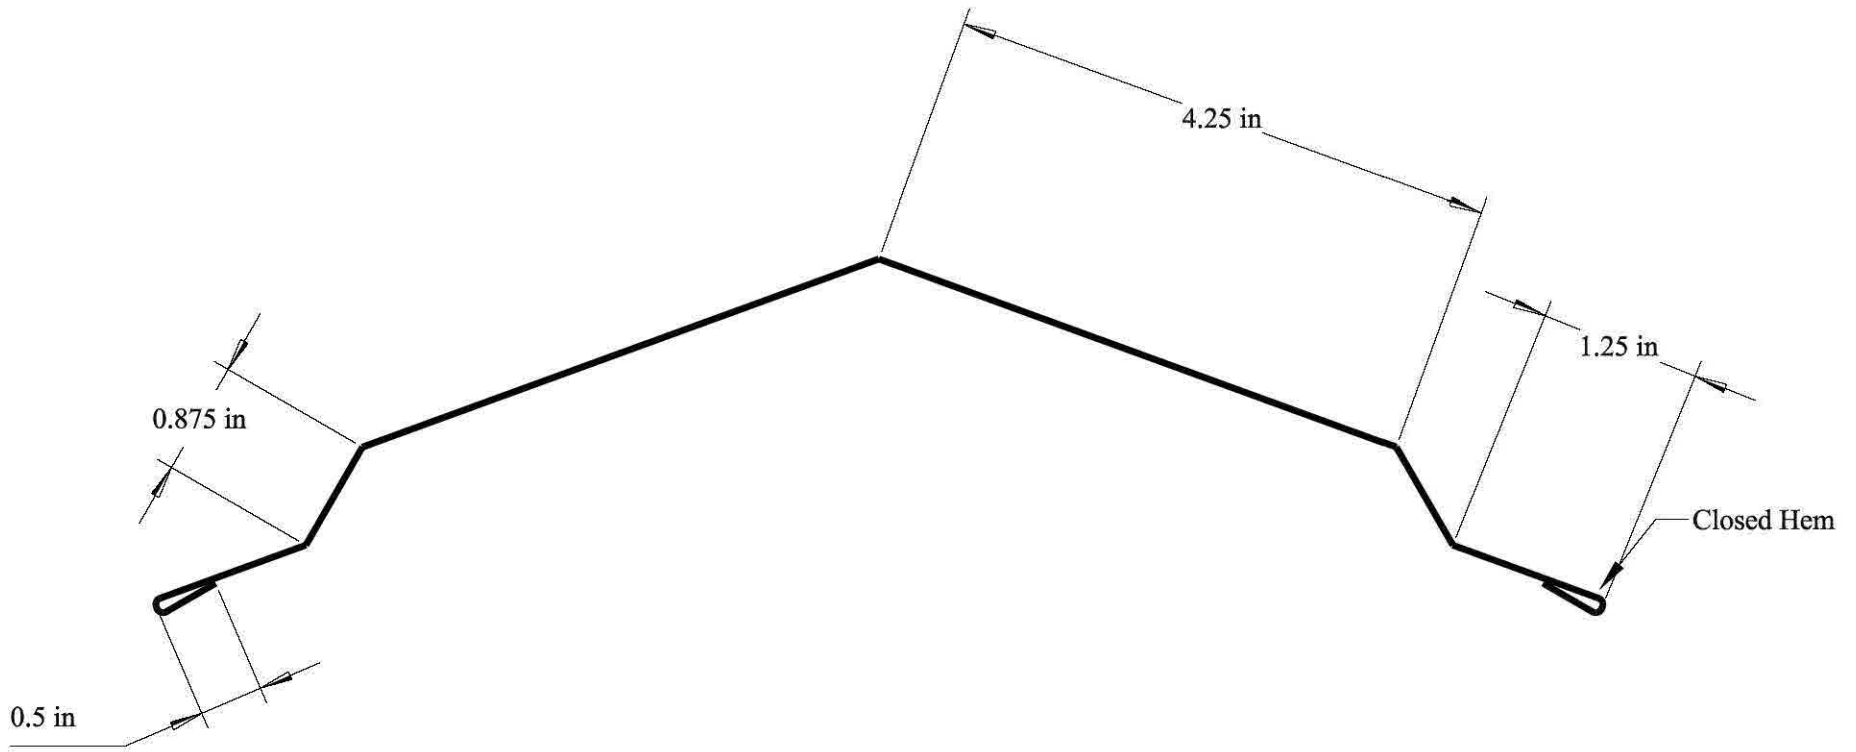

ECHOLS

Metal Roofing Supply LLC

Item Description

Ridge Cap


Date

1-17-2012

Drawn By

M.Ashley

*** NOT TO SCALE ***

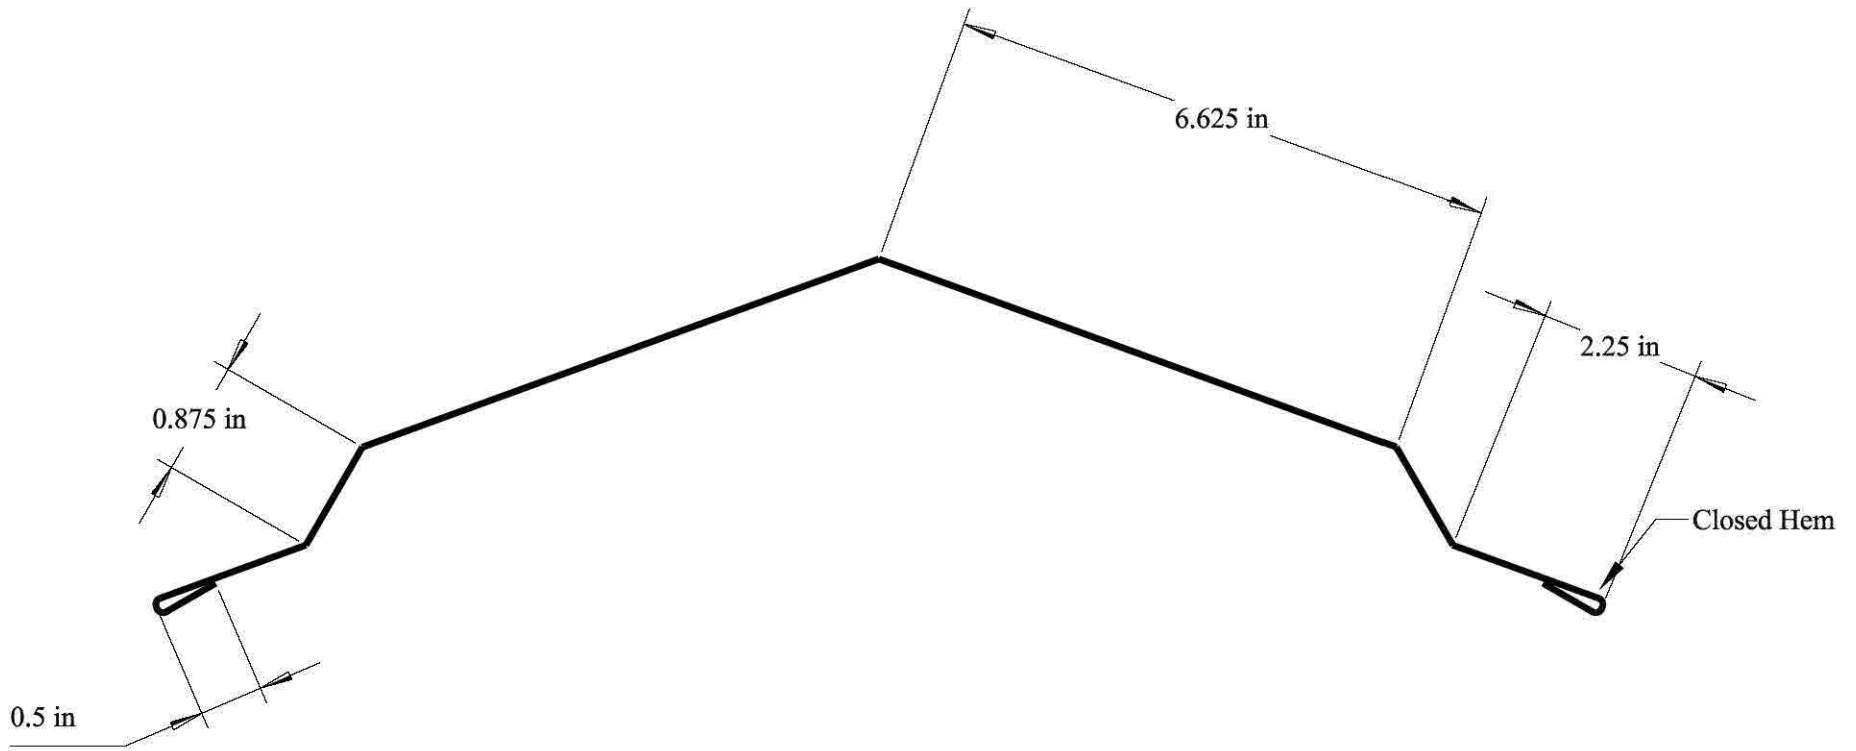

ECHOLS

Metal Roofing Supply LLC

Item Description

9" x 9" Ridge Cap


Date

1-17-2012

Drawn By

M.Ashley

*** NOT TO SCALE ***

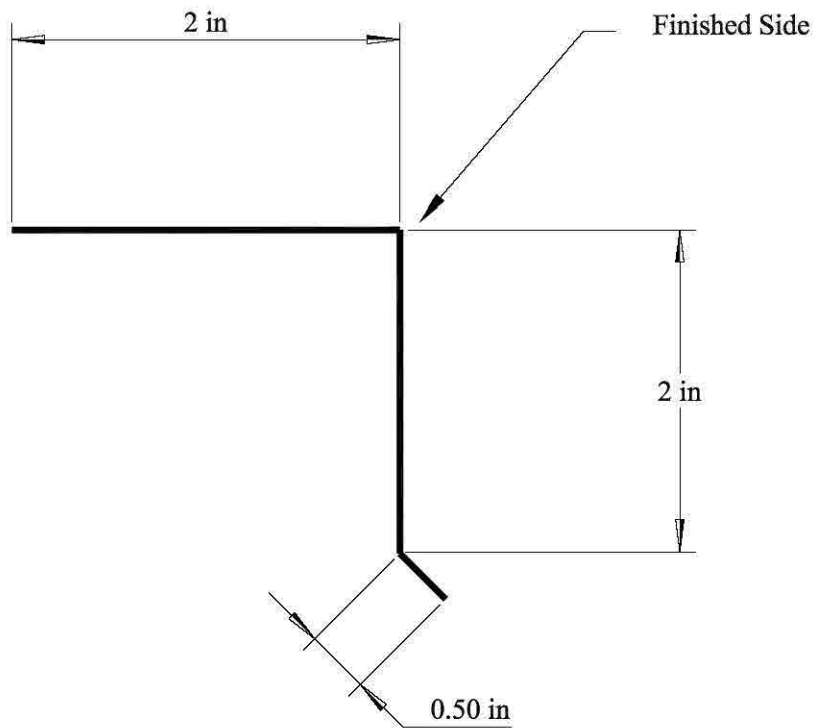

ECHOLS

Metal Roofing Supply LLC

Item Description

Drip Trim (2 x 2 with kick no hem)


Date

1-17-2012

Drawn By

M.Ashley

*** NOT TO SCALE ***

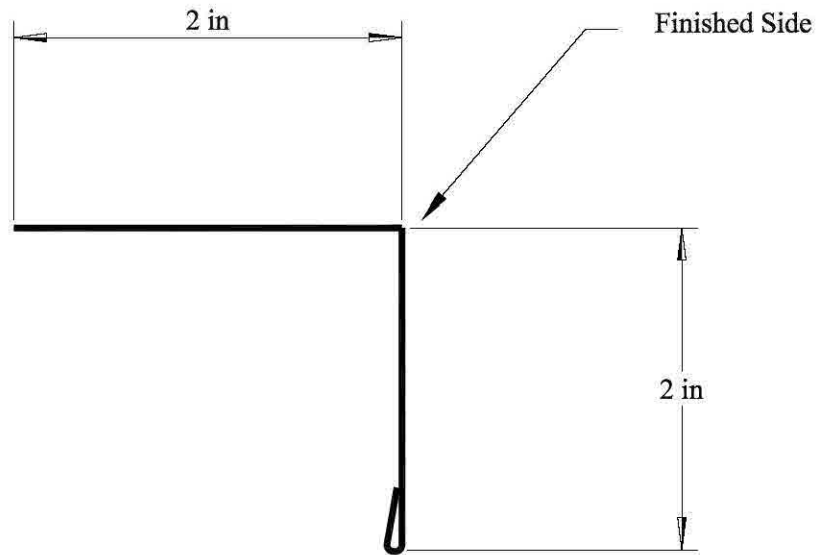

ECHOLS

Metal Roofing Supply LLC

Item Description

2 x 2 Eave (Drip) Trim

Date

1-17-2012

Drawn By

M.Ashley

*** NOT TO SCALE ***

